




POWIAT GÓ

Lokalizacja remontu pd km 2+940 do 3+220

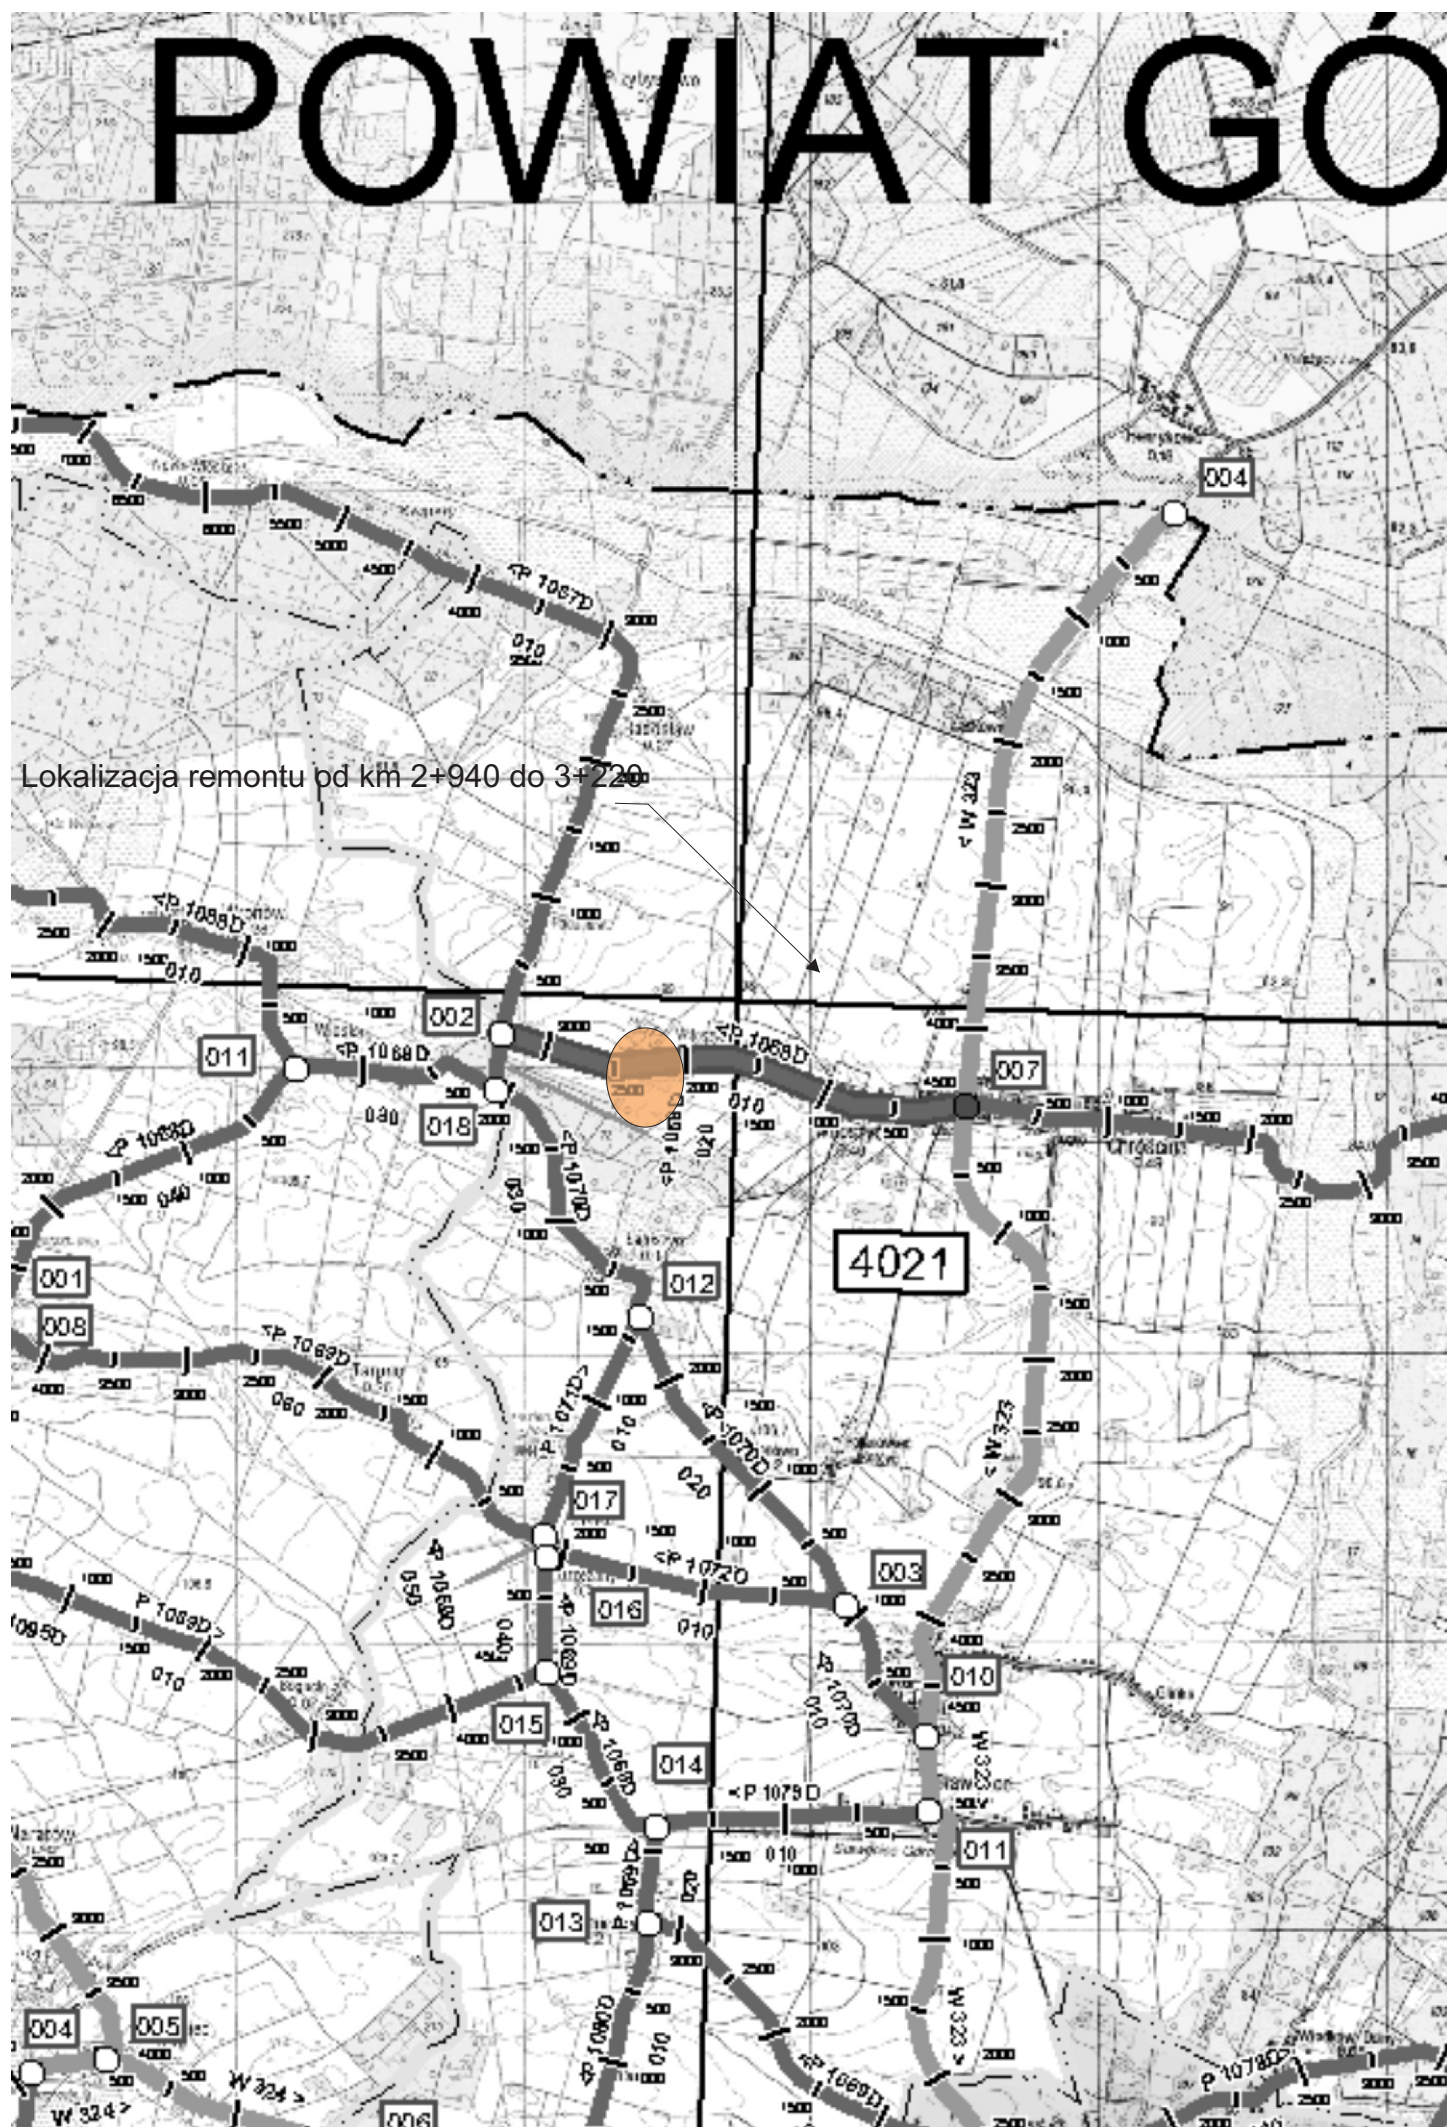

Plan sytuacyjny skala 1:1000

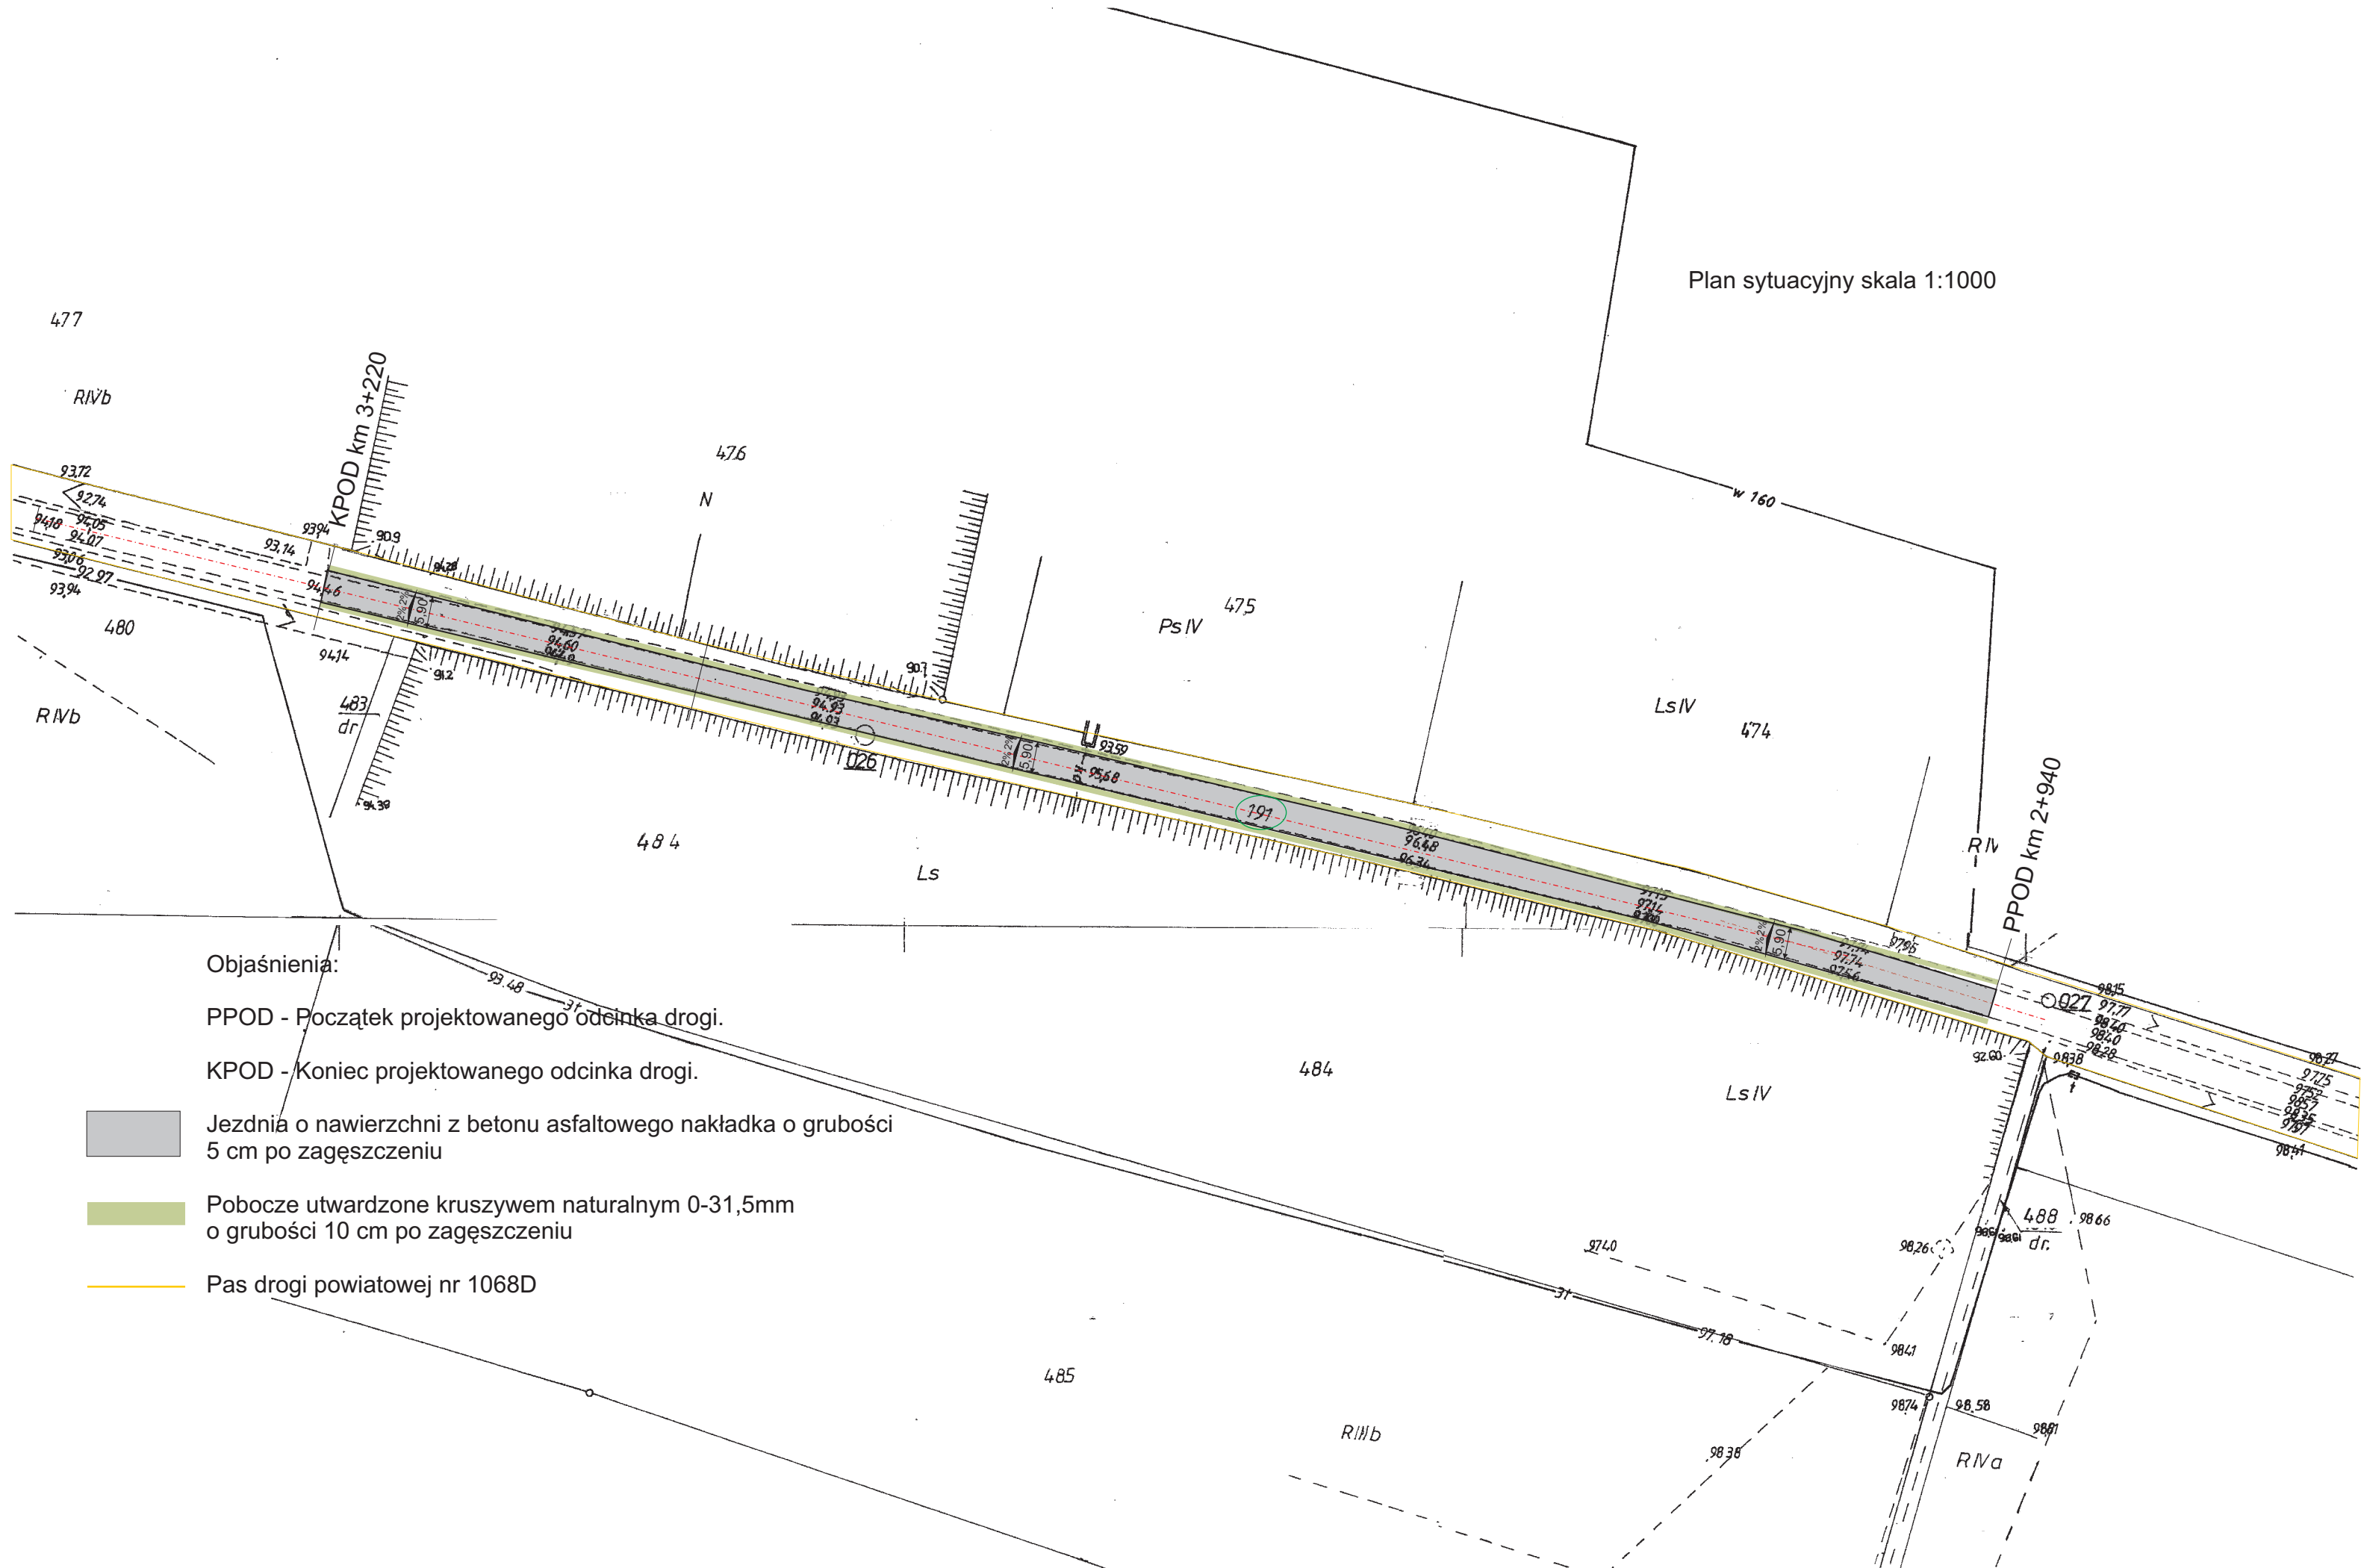

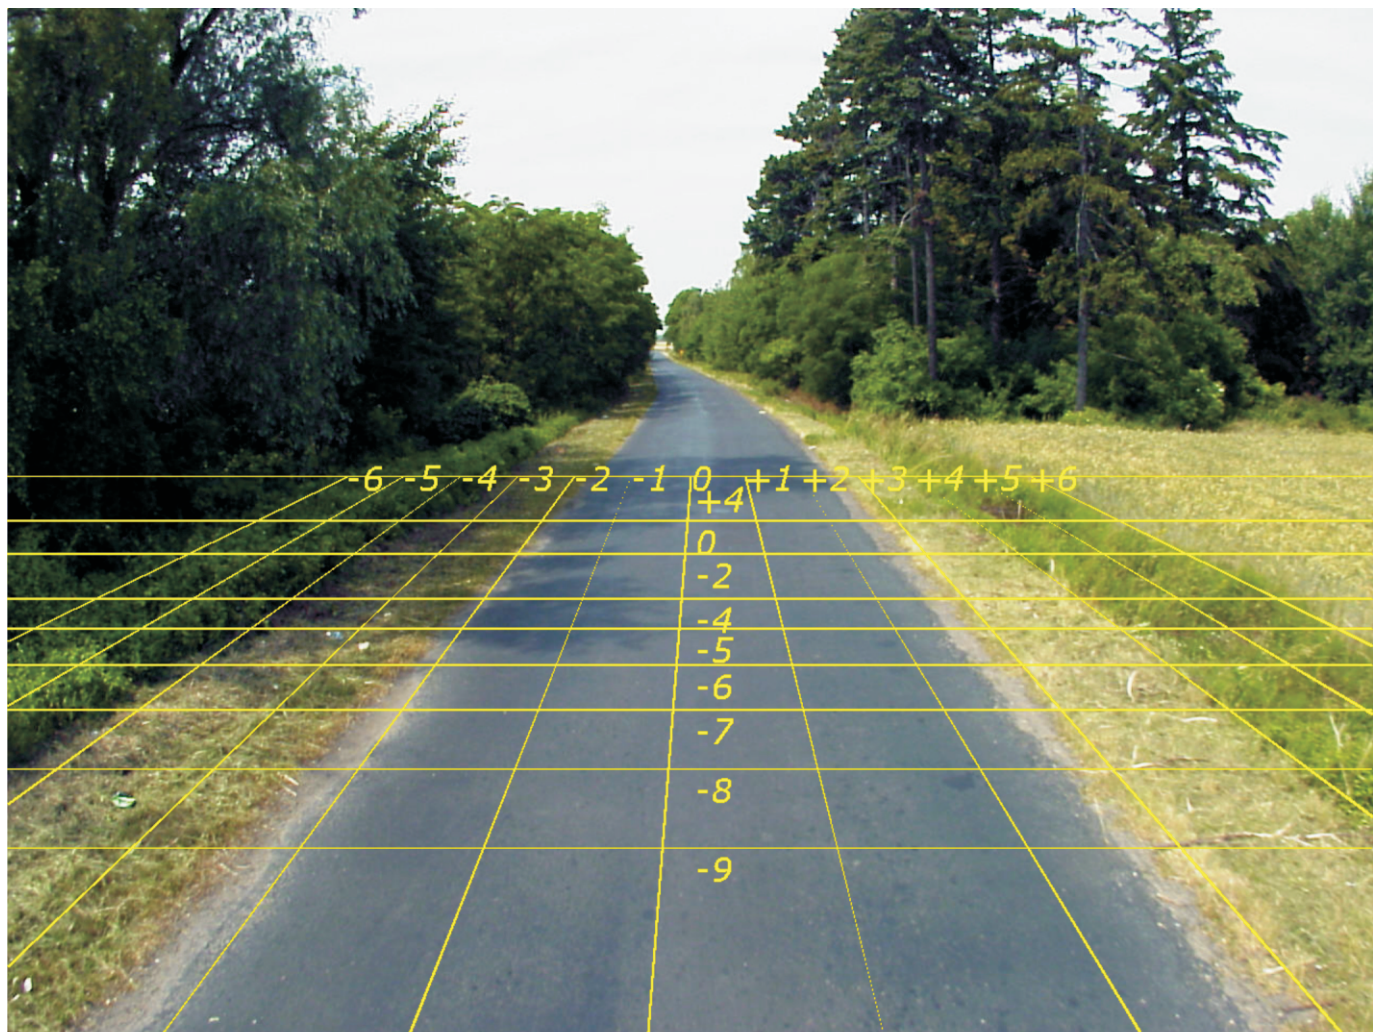

P1068, 4021007 - 4020002, Pikietaż 2,940 (27.06.06)



P1068, 4021007 - 4020002, Pikietaż 3,220 (27.06.06)

Przekrój konstrukcyjny skala 1:25/50

